


**PIGGOTTS**

Est. 1780

Innovation through tradition

## TECHNICAL SPECIFICATION SHEET

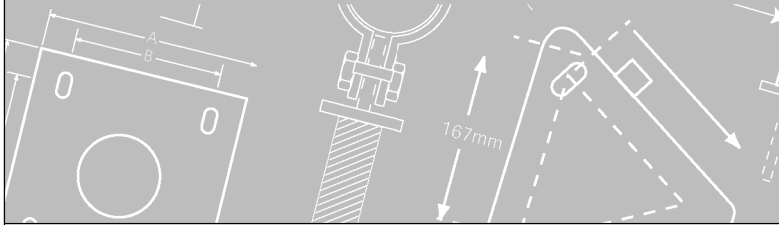

**Head Office:**

London Road, Stanford Rivers,

Ongar, Essex CM5 9PJ

Tel: 01277 363262


Fax: 01277 365162

### 7 - ROOF MOUNTED FLAGSTAFF TYPICAL PLINTH DETAILS

E-mail: [sales@piggotts.co.uk](mailto:sales@piggotts.co.uk)

Website: [www.piggotts.co.uk](http://www.piggotts.co.uk)

Concrete plinth - dimensions approximately 500 x 500 x 200mm.  
Insulating bushes used between stainless steel studding roof bolts and galvanised baseplate.

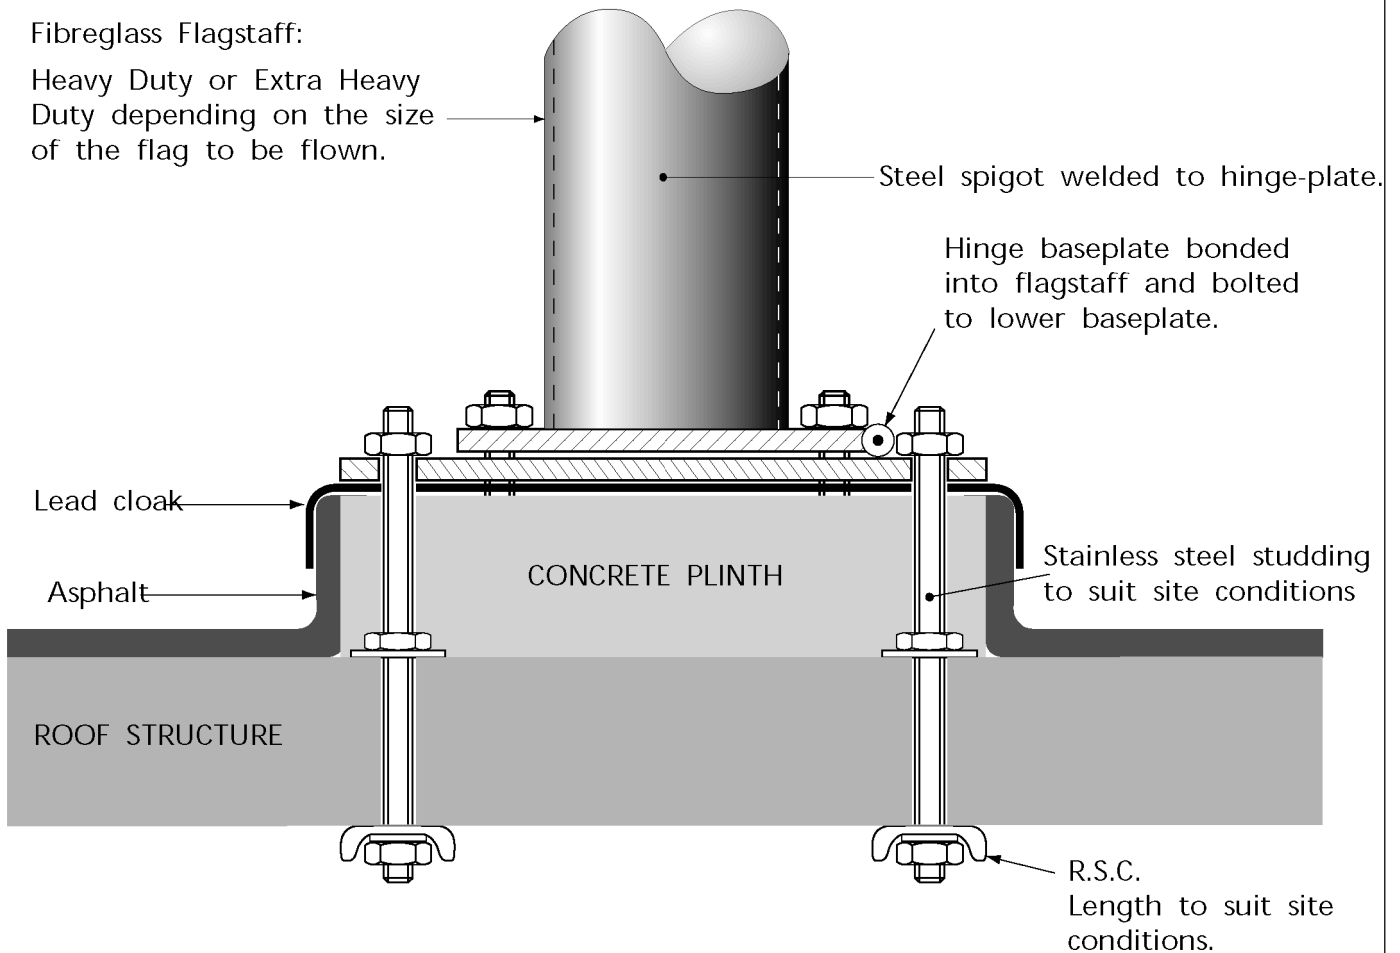

Above detail shows hinged baseplate, but can be fabricated as single fixed flange.